



LEGEND

-  Access Location
-  Highway Light
-  Access Control Line
-  Deficient Clear zone
- RQ'D = Required Intersection Sight Distance**
- ISD = Required Intersection Sight Distance**
- BGR = Begin Guardrail**
- EGR = End Guardrail**

NOTE: All horizontal curve information and vertical ramp information is shown. All other information represents a deficiency, unless otherwise noted.

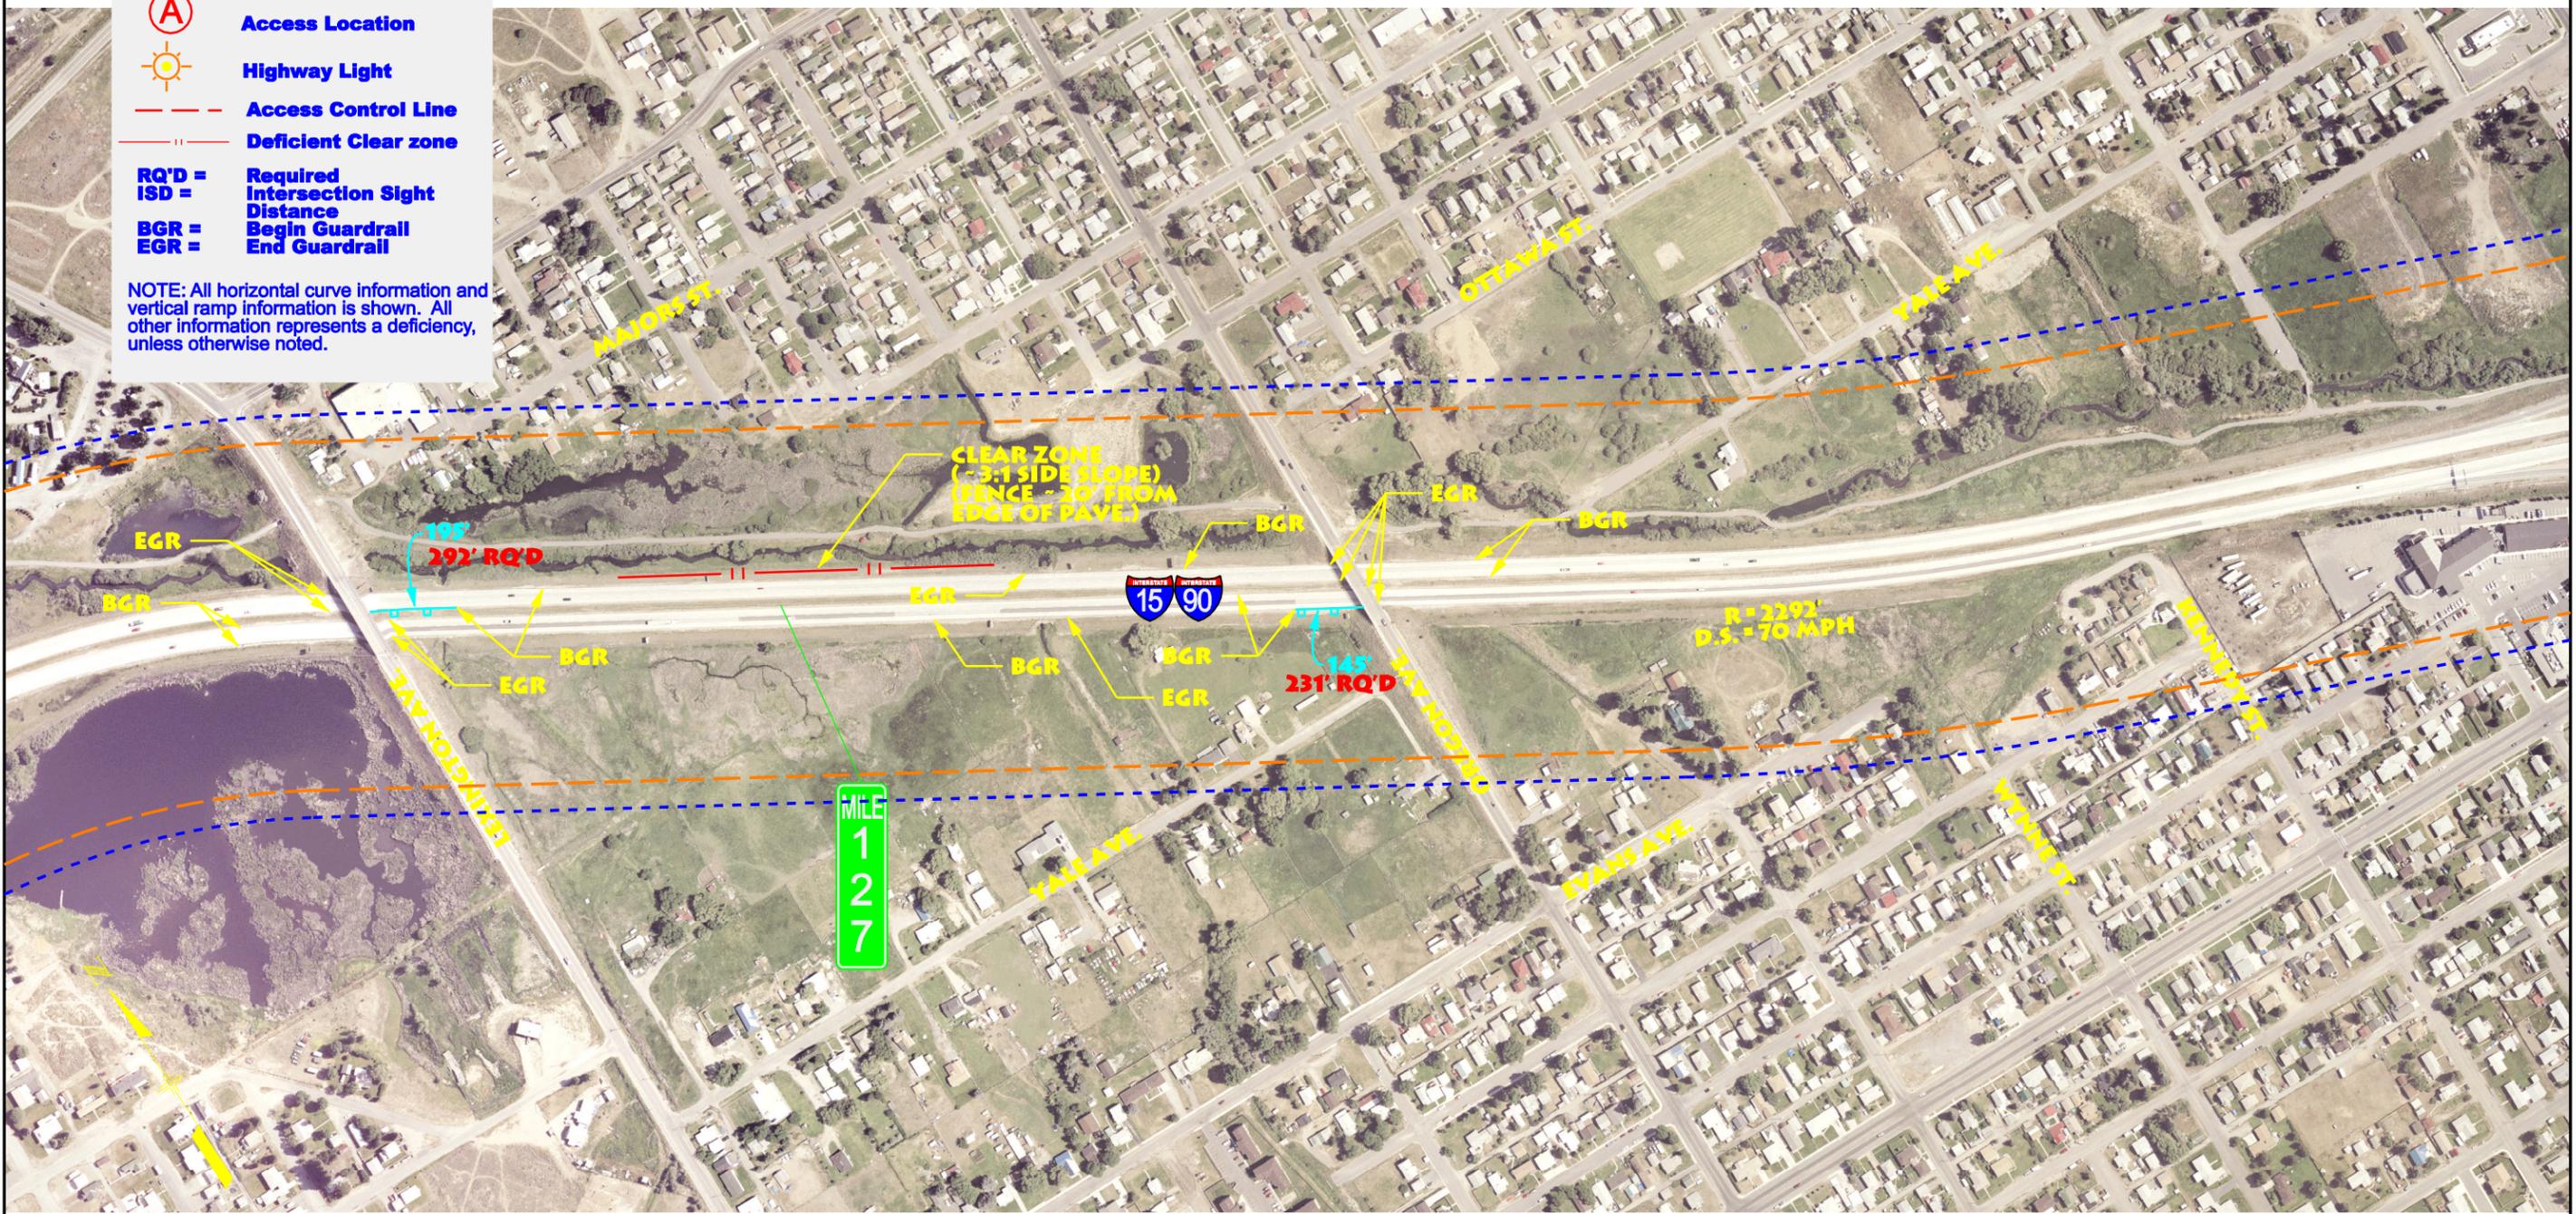

BUTTE INTERSTATE TRAFFIC STUDY (CN 5098)
EXISTING GEOMETRY FEATURES - MAINLINE SEGMENT 3 (M-3)

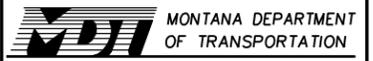

SCALE: 1"=400'

DATE: 01/2007

DRAWN BY: KAL

FIGURE: A - M3