



Kalispell Bypass- Map Overview

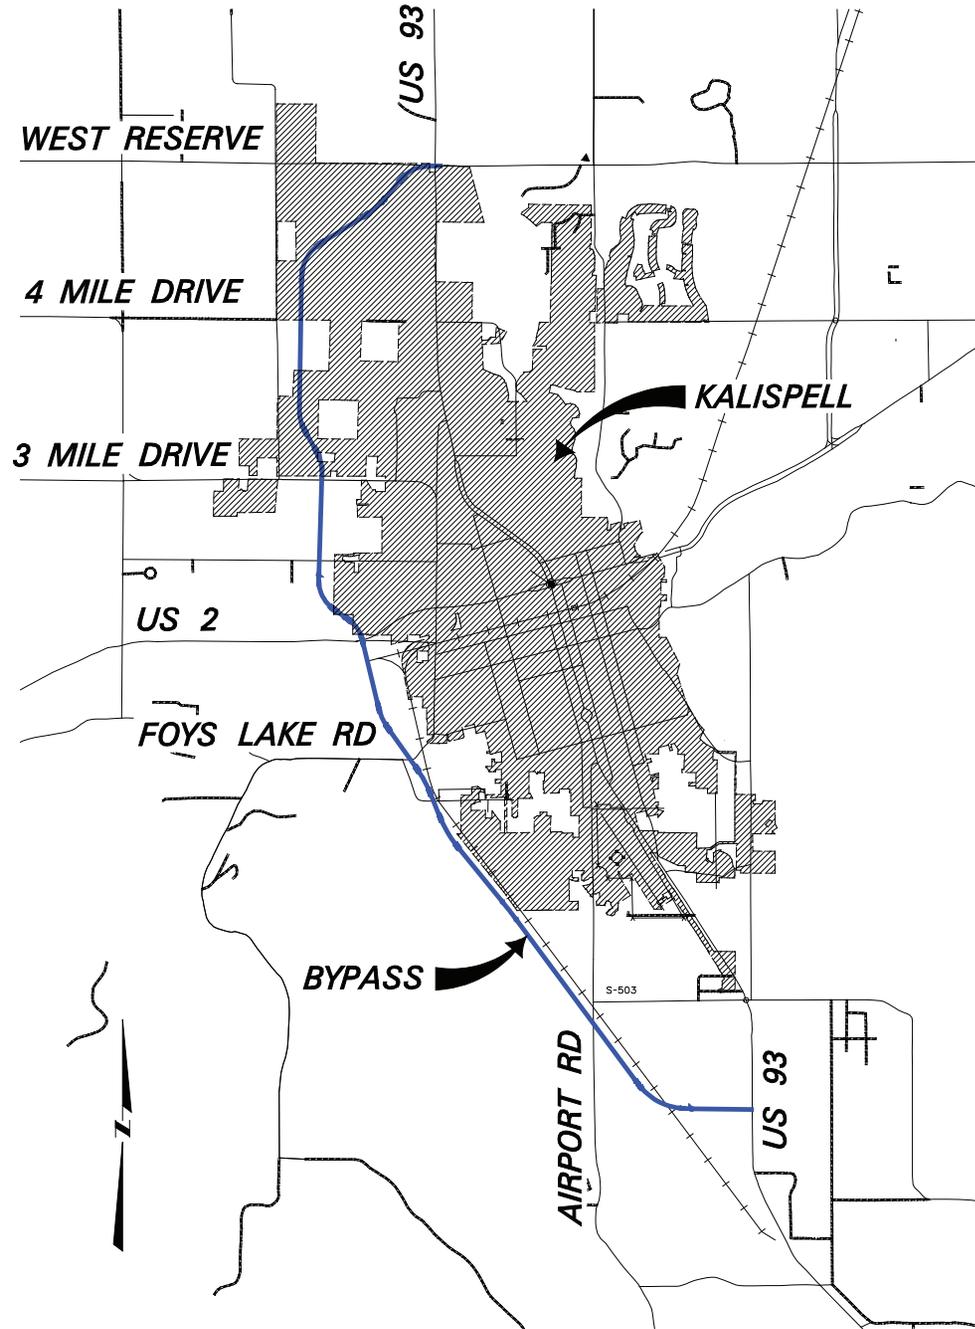

Kalispell Bypass- US 2 South Project, Interim Build

KALISPELL BYPASS - US 2 SOUTH (FINAL DESIGN)

DESIGN IS PRELIMINARY AND
SUBJECT TO CHANGE (042507)

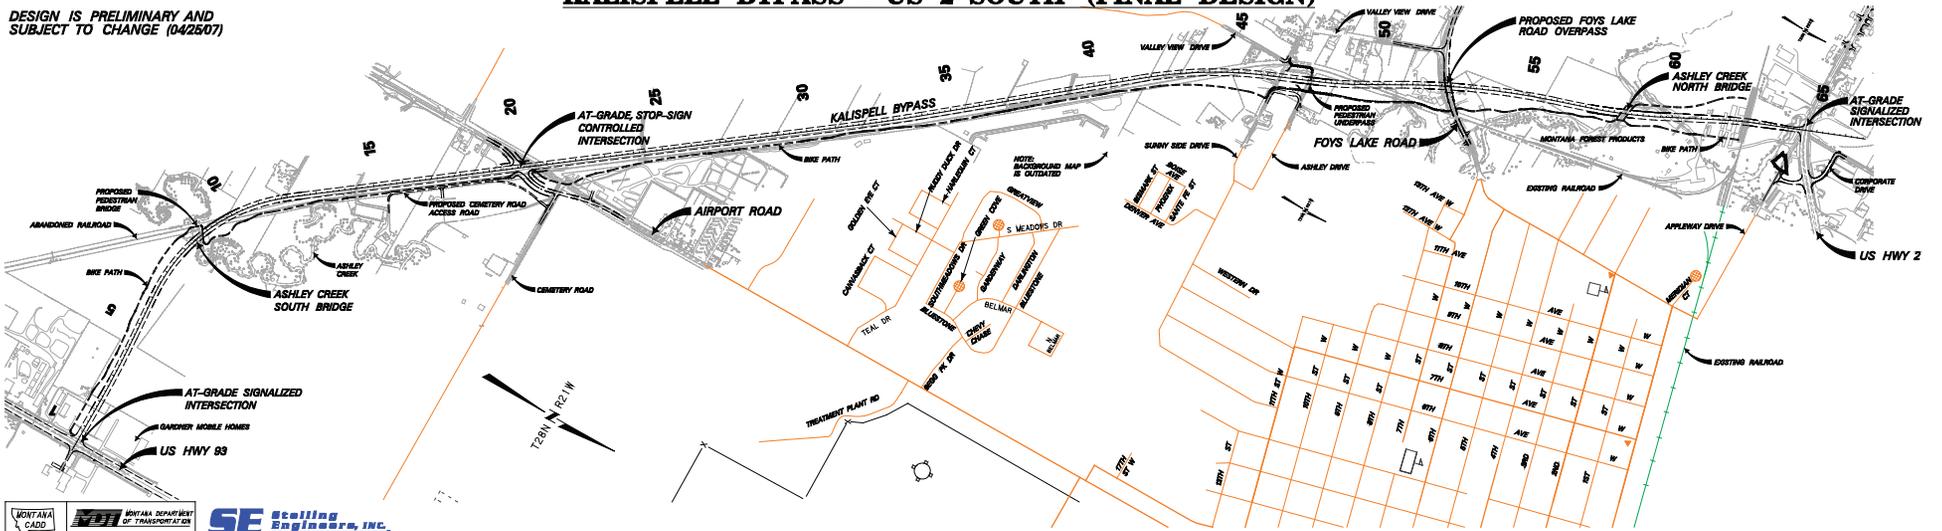







...\\Web Site\KBP South.dgn 4/25/2007 2:41:50 PM

DESIGN IS PRELIMINARY AND
SUBJECT TO CHANGE (10/20/16)

KALISPELL BYPASS - US 2 NORTH (PRELIMINARY DESIGN)

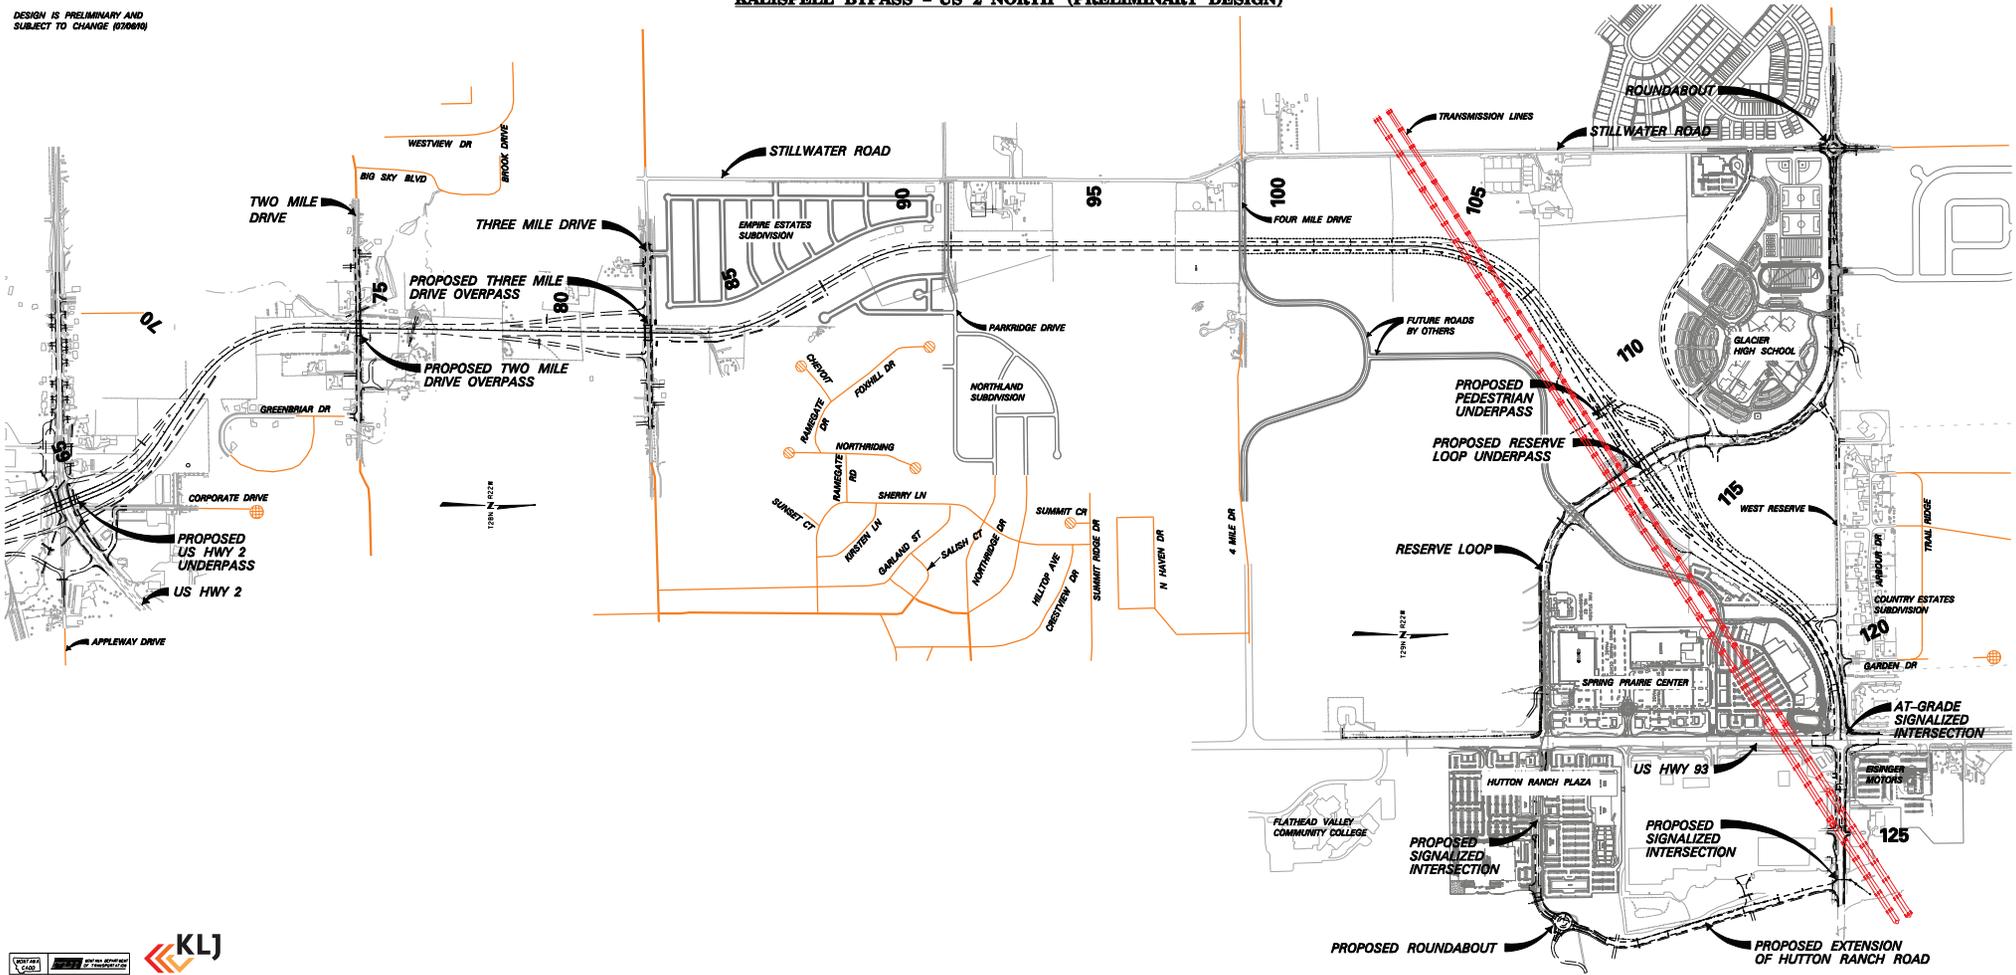


Kalispell Bypass- Section 36

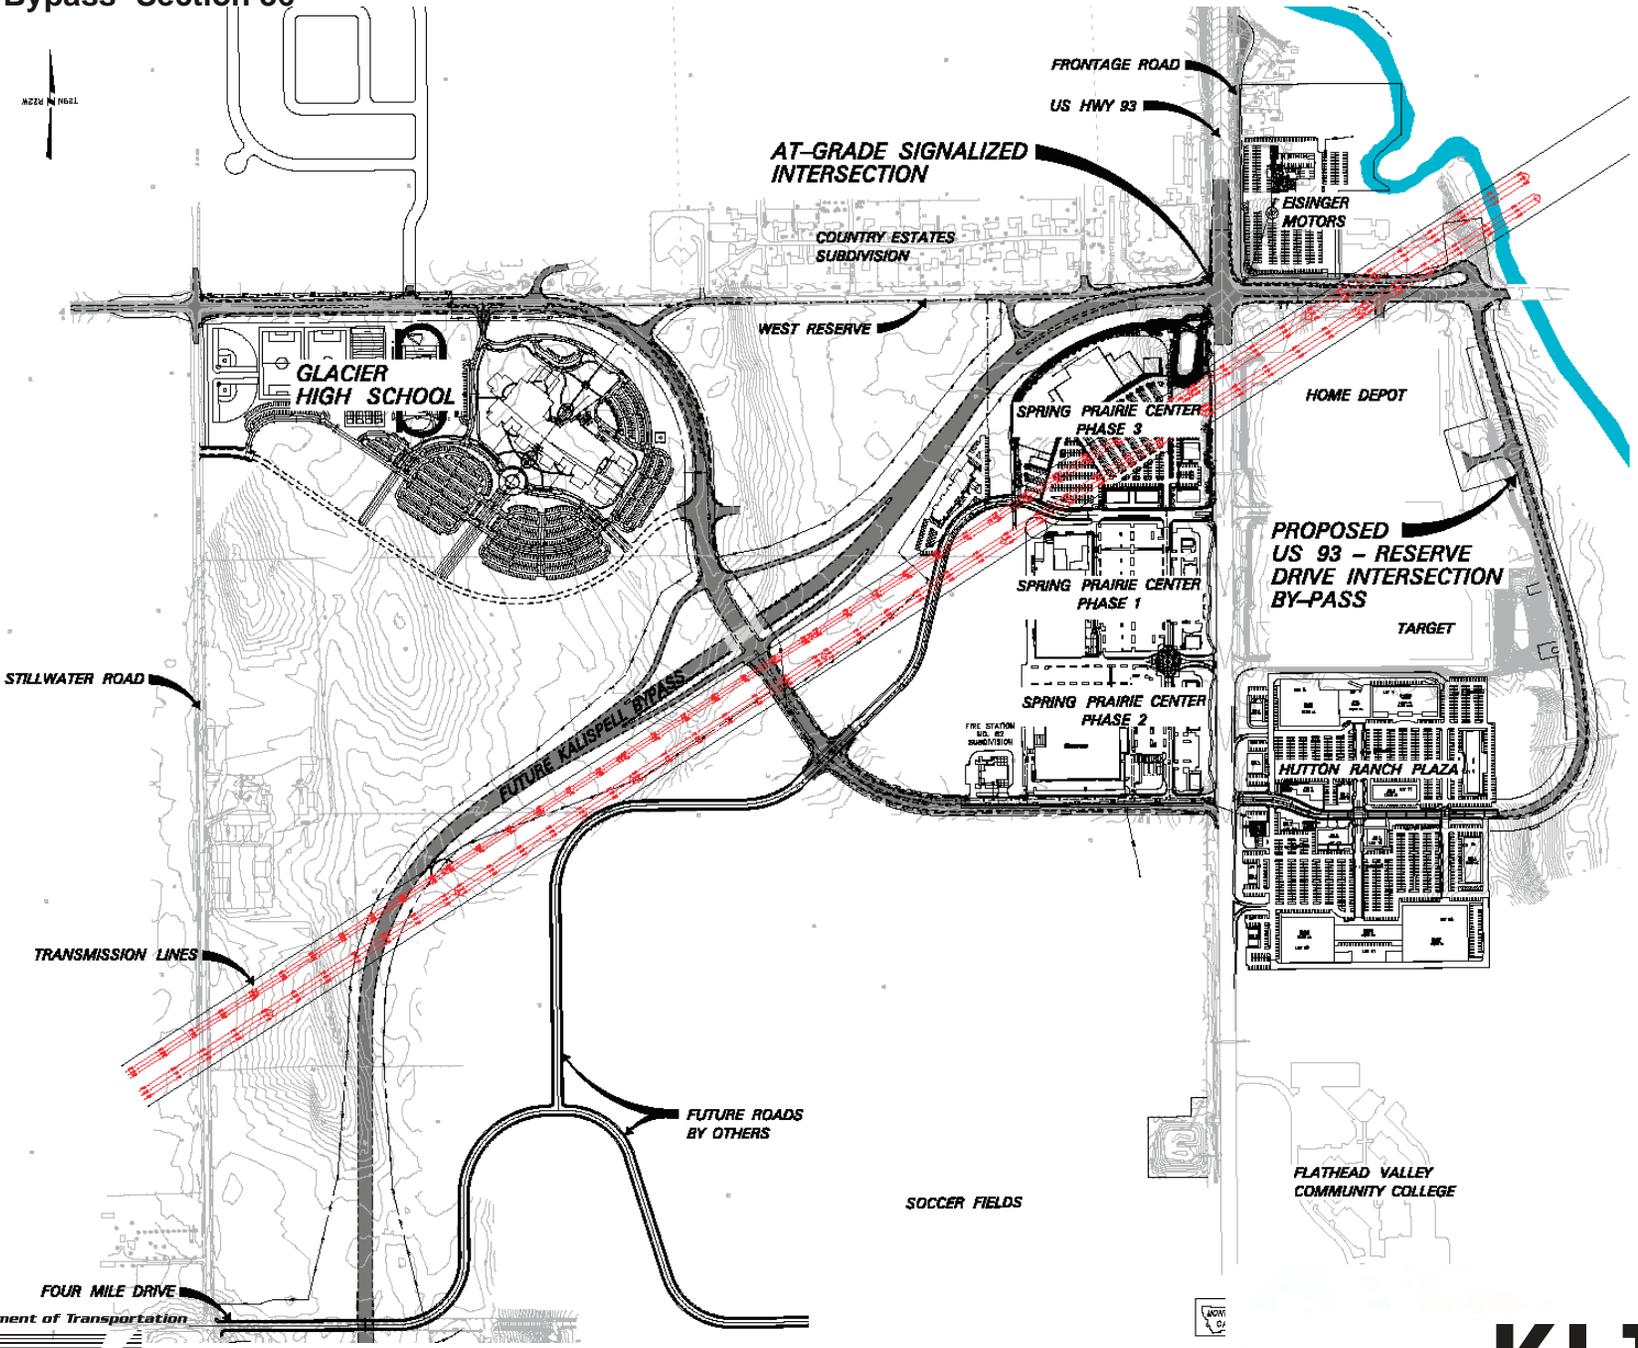

DESIGN IS PRELIMINARY AND
SUBJECT TO CHANGE (051409)


KALISPELL BYPASS - US 2 SOUTH-INTERIM

- PROPOSED KALISPELL BYPASS CONSTRUCTION
- PROPOSED BIKE PATH
- EXISTING PAVEMENT
- PROPOSED RIGHT-OF-WAY
- WETLAND AREAS

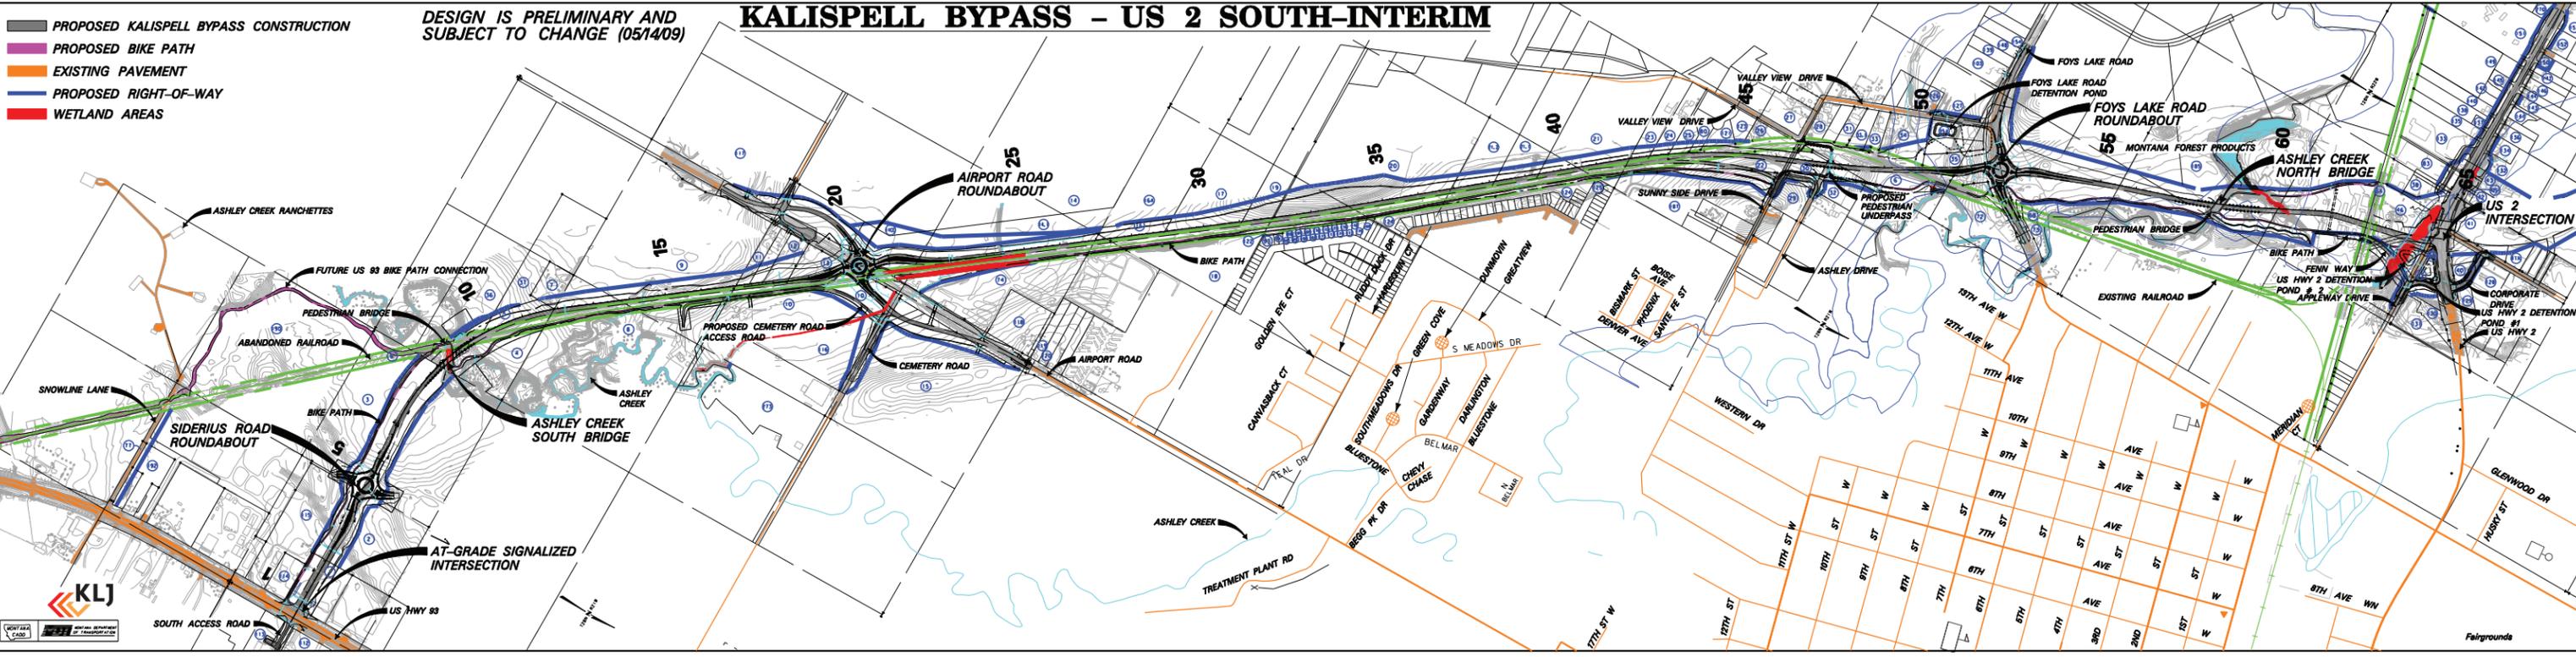

KLJ
KALISPELL, MONTANA
PLANNING AND ENGINEERING


KALISPELL BYPASS - FOUR MILE DRIVE

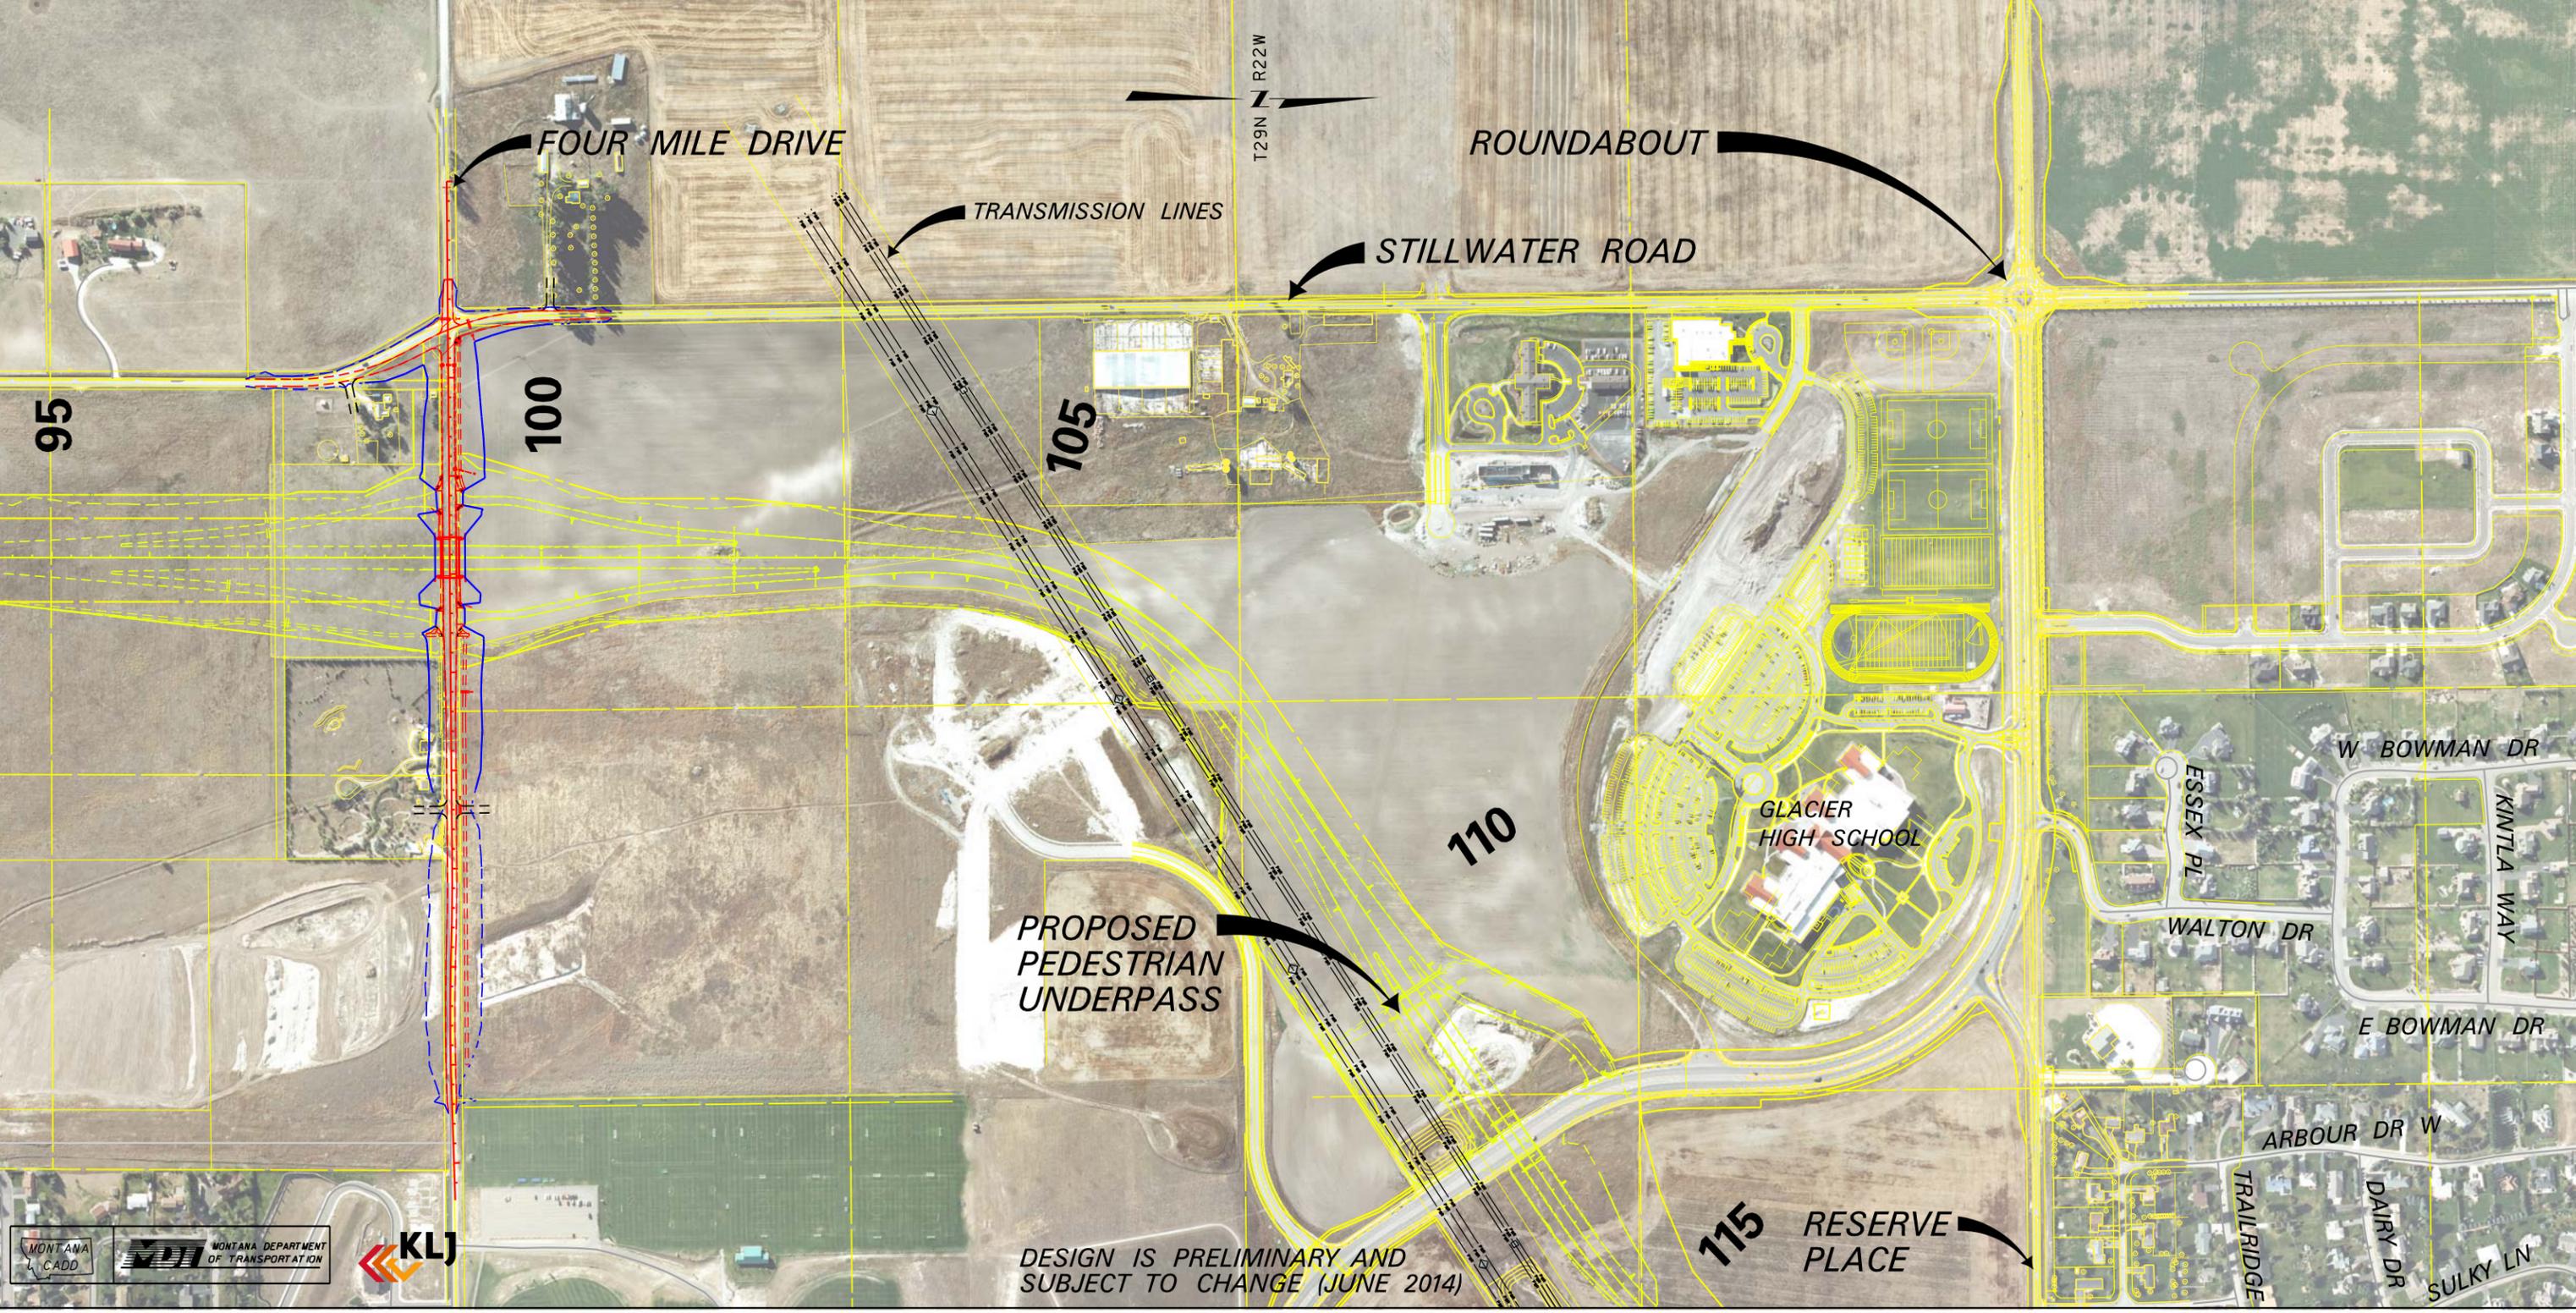

DESIGN IS PRELIMINARY AND SUBJECT TO CHANGE (JUNE 2014)

KALISPELL BYPASS - US 2 NORTH (US 93 ALTERNATE)

- █ KALISPELL BYPASS - COMPLETED
- █ KALISPELL BYPASS - UNDER CONSTRUCTION
- █ KALISPELL BYPASS - PROPOSED CONSTRUCTION
- █ BIKE PATH
- █ PUBLIC ROADWAYS

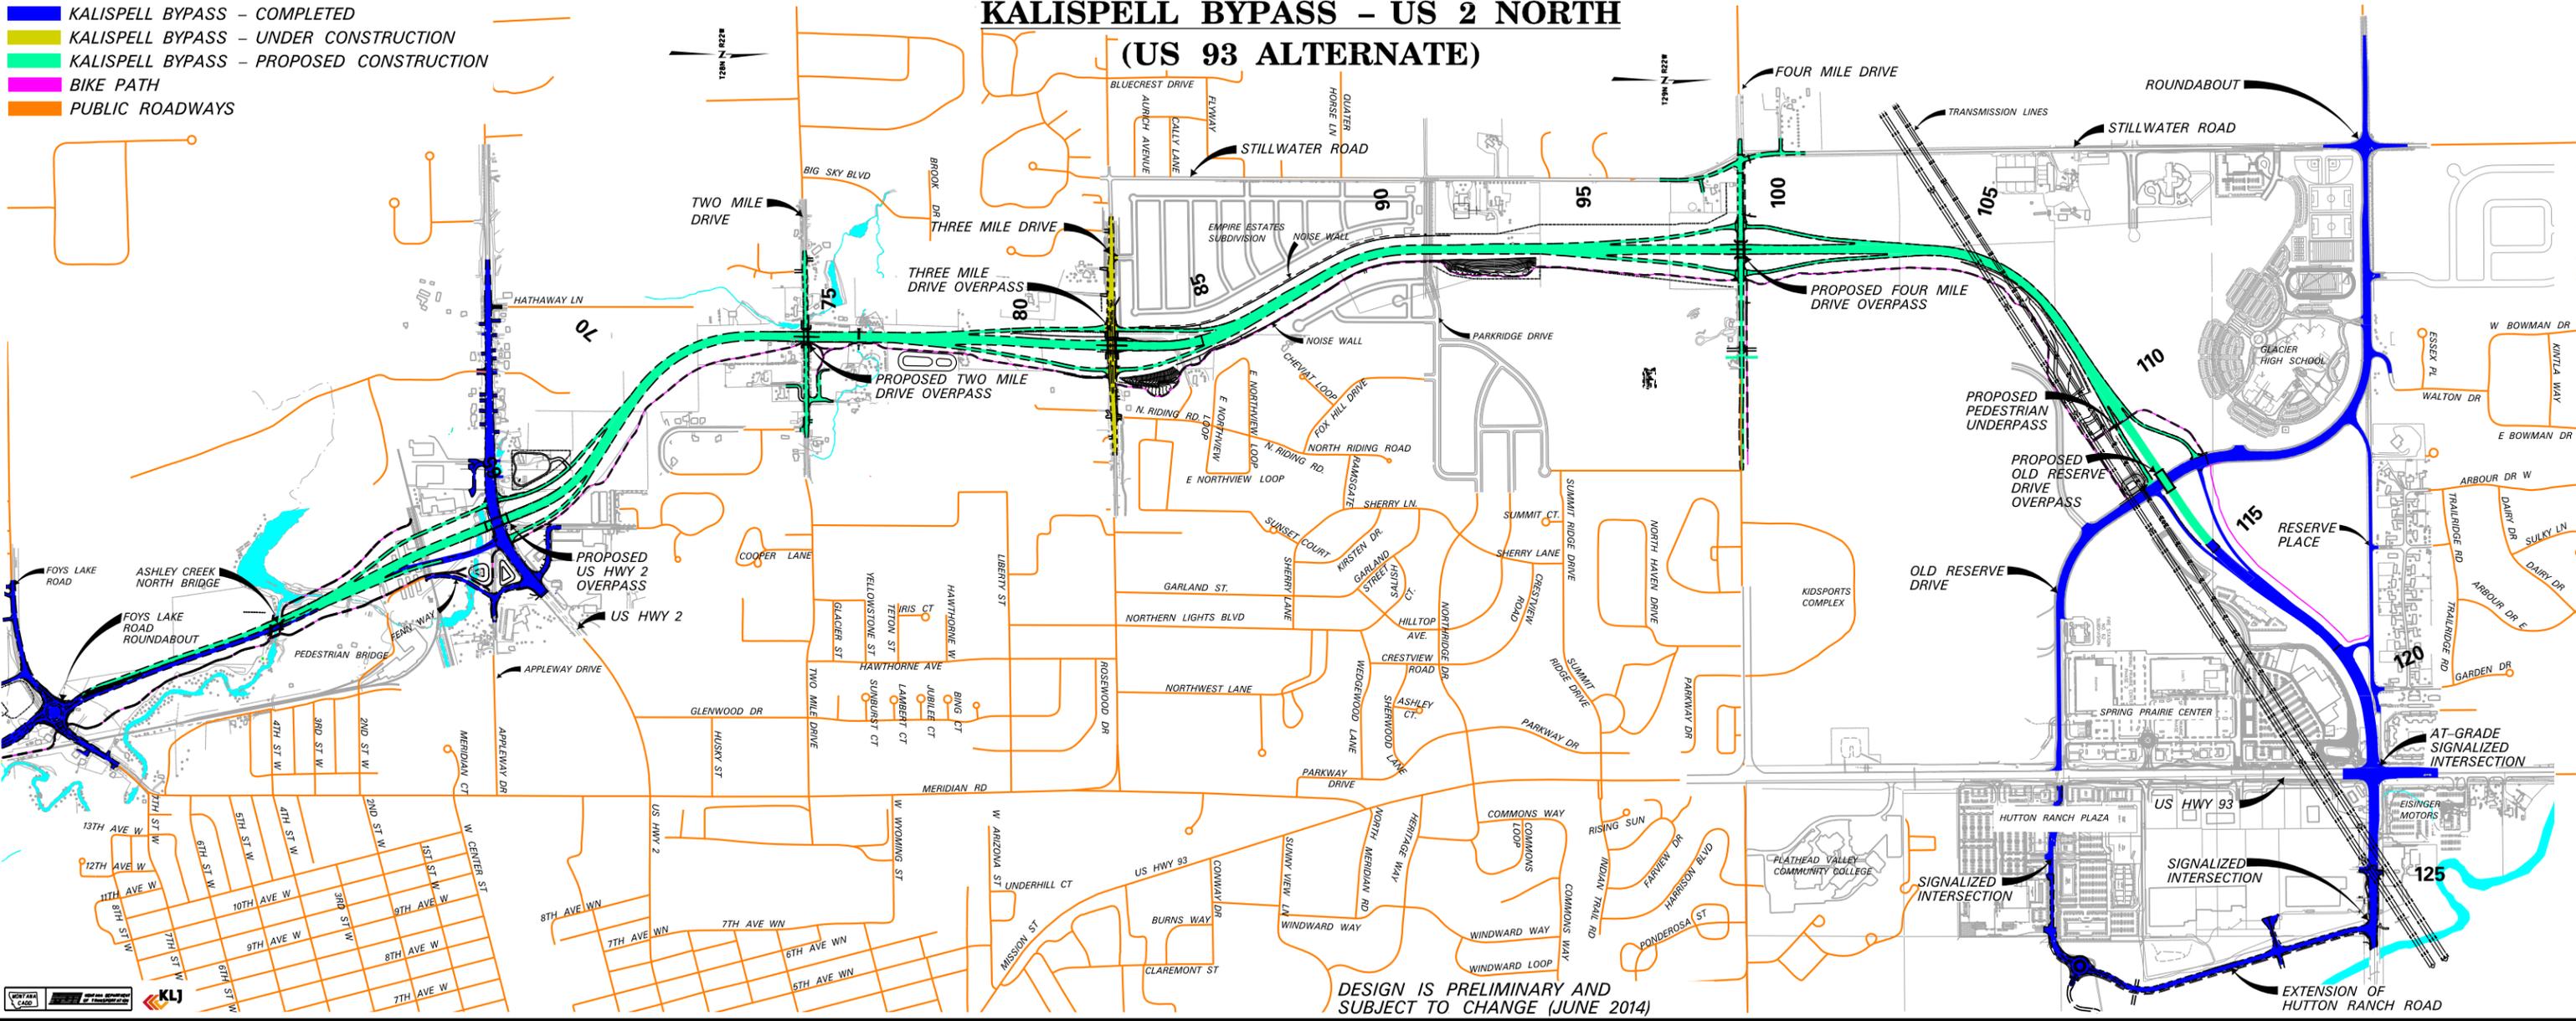

DESIGN IS PRELIMINARY AND
SUBJECT TO CHANGE (JUNE 2014)

